

NATIONAL CARPENTRY CONFERENCE
TAURANGA 2 DECEMBER 2014

CARL DAVIES, NASH & RON BEDYN, CPIT



ABOUT NASH

- Active non profit industry association
- Funded by members and sponsorships – mostly NZ Steel
- No Govt support
- One staff member
- Focuses on:
 - Creating awareness
 - Advocacy
 - Standards for the industry
 - Education & training



WORKING TOGETHER

- Steel Framing Industry wants to work more closely with Polys
- Wants to build on previous involvement
- This is the story of working with CPIT on their first Steel Framed House



Supporting
CPIT's first
steel framed
building
project

Steel supplied by New Zealand Steel
Designed and fabricated by Totalspan
Both proud members of NASH New Zealand













PROPOSAL FOR RELOCATABLE FOR CPIT



rendering impression only

CONSENT DRAWINGS - 12/05/2014

BCO - CCC - Notes: this Consent is for the structure above the piles only. Foundations will be designed for the specific site on which the dwelling will be relocated to and form part of another Application

LAYOUT PAGE TABLE		
SHEET	DESCRIPTION	COMMENTS
1	register / 3D	
2	floor plan	
3	elevations	
4	subfloor	
5	bracing systems layout	
6	roof plan / details	
7	joinery schedule	
8	sections / specifications	
9/10	structural details	
11	typical structural details	
12	plumbing & drainage	
13	electrical layout	



LBP Number: BP110031
 Name: Gordon Barratt
 Licence class: Design
 Area of practice: D2



Proposed Building For:
 CPIT
 SULLIVAN AVENUE
 WOOLSTON, CHRISTCHURCH

Sheet Contents

REGISTER
 RENDER VIEW

(A3) SCALE: as shown
 Sheet: 1 of 13
 Job No: 1032
 DRAWN: Assessed date: 12/05/2014
 Rev. Date: 22/05/2014

















Supporting CPIT's first steel framed building project

Steel supplied by New Zealand Steel
Designed and fabricated by Totalspan
Both proud members of NASH New Zealand














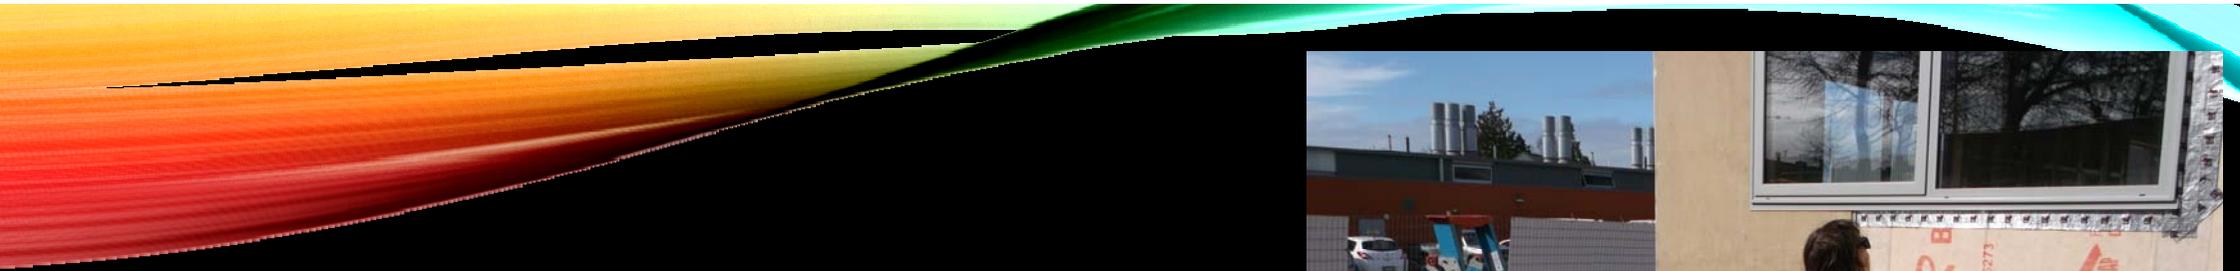



















OPEN
2015


Supporting
CPIT's first
steel framed
building
project

Steel supplied by New Zealand Steel.
Designed and fabricated by Totalspan.
Both proud members of NASH New Zealand.

NASH


TOTALSPAN
STEEL SOLUTIONS

NEW ZEALAND
STEEL

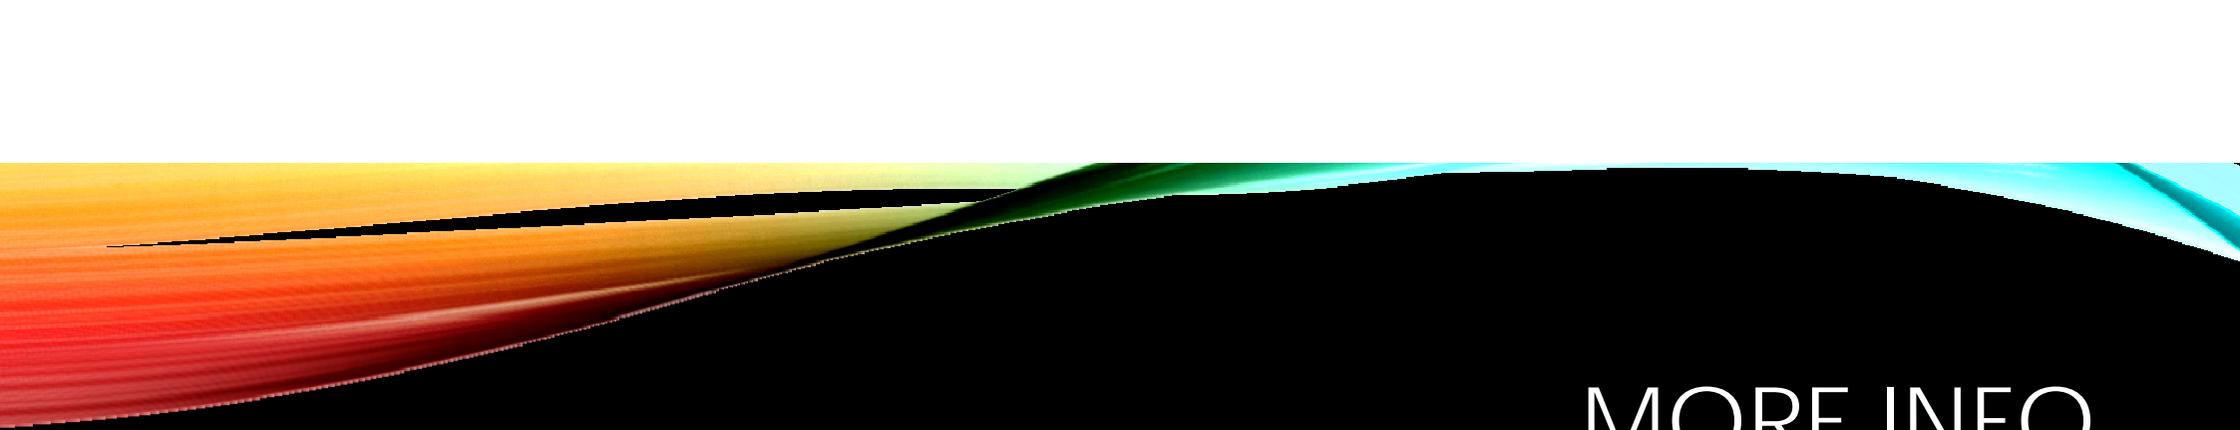

MORE INFO

- Contact me if you want:
 - To run a PD session in your area
 - To build a Steel Framed House
 - A session for your students on Steel Framing

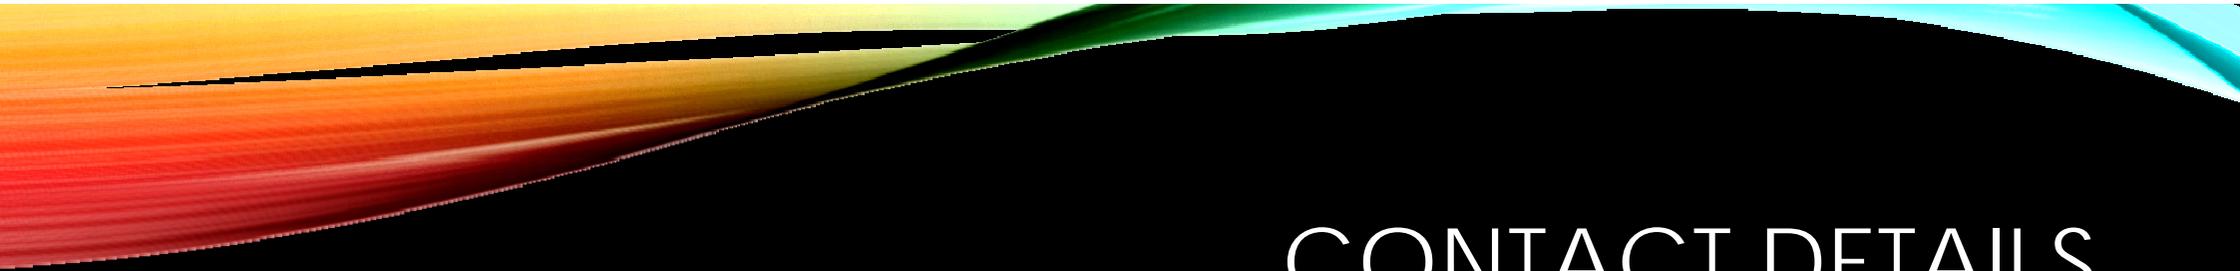

CONTACT DETAILS

- E: gm@nashnz.org.nz
- T: 021 963 895
- W: www.nashnz.org.nz